


This document is the property of GLEN-GERY CORPORATION and may not be reproduced without written permission from the appropriate Glen-Gery Personnel. The contents of this document are advisory only. Responsibility for accuracy and applicability rests entirely with the Project Designer and / or Owner.



This drawing has been reviewed for dimensions, faces, and specifications and I agree to them.

Signature \_\_\_\_\_ Date \_\_\_\_\_

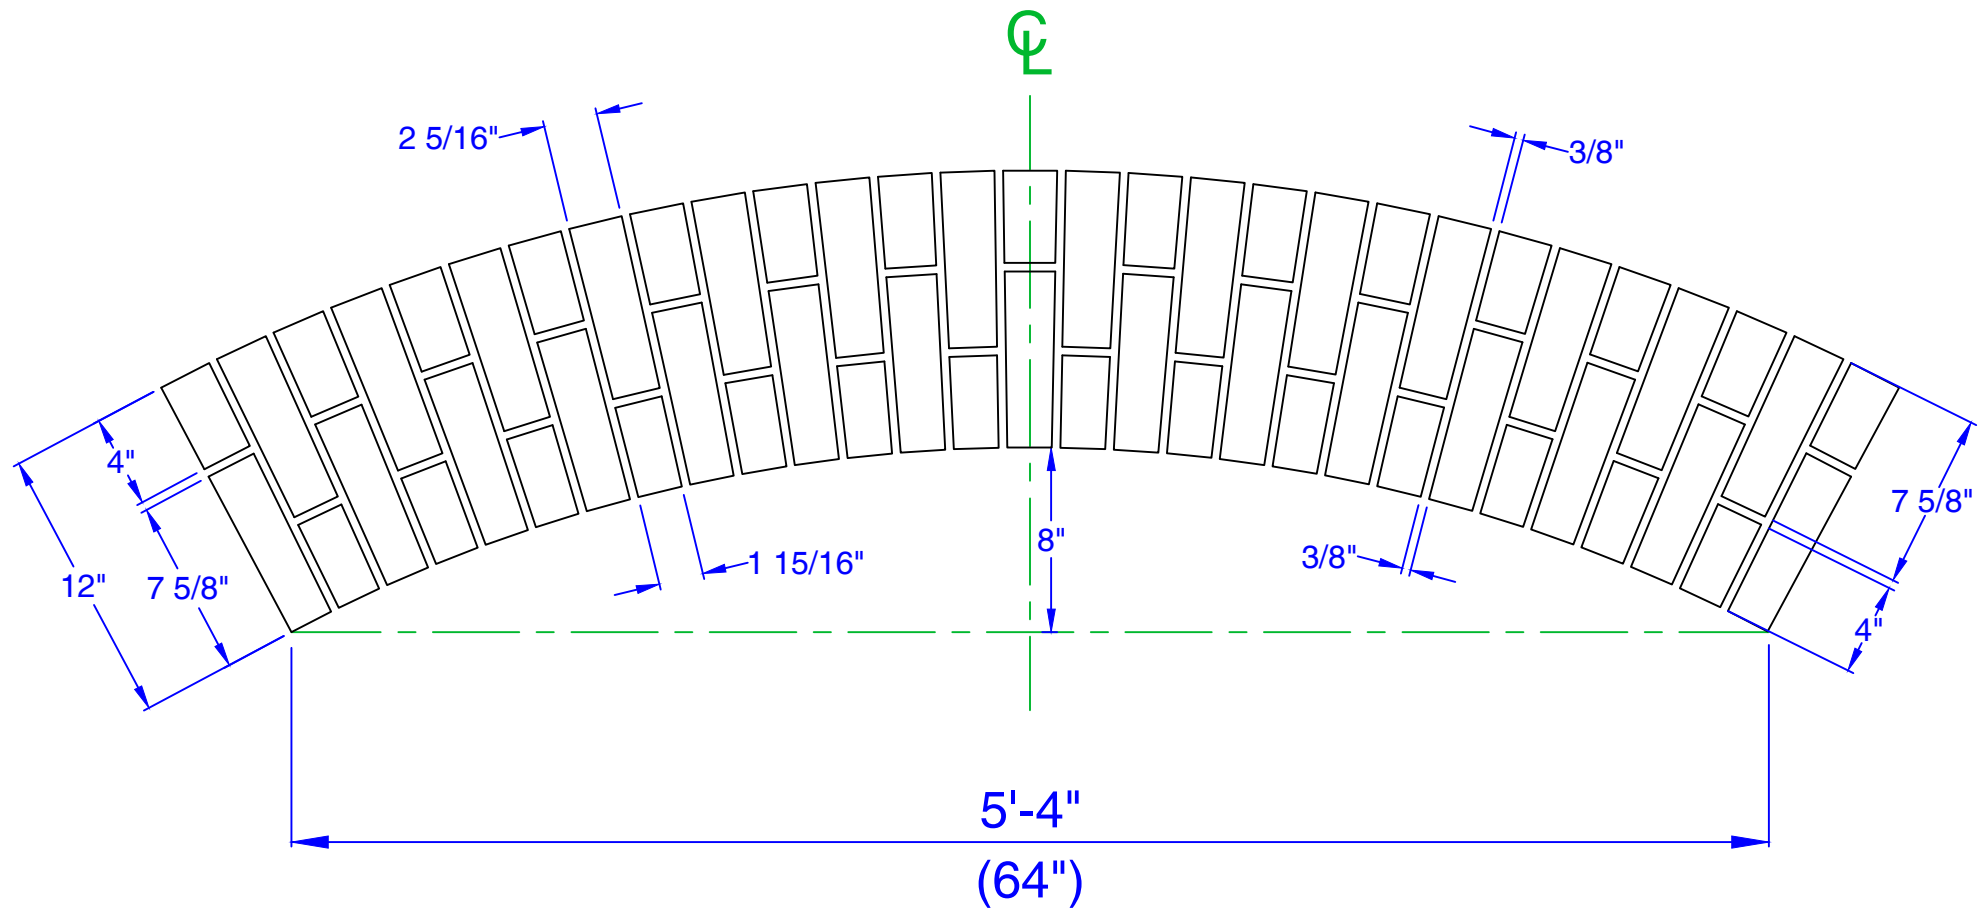

ASTM STANDARD:	DRAWING: 5'-4" (64") SEGMENTAL 12" HIGH JA2 ARCH
TEXTURE:	PROJECT:

PLANT:	BRICK NAME:	SALES REP:
BRICK SIZE:	DATE:	BED DEPTH:
	DRAWN BY:	PCS. / ARCH: