

This document is the property of GLEN-GERY CORPORATION and may not be reproduced without written permission from the appropriate Glen-Gery Personnel. The contents of this document are advisory only. Responsibility for accuracy and applicability rests entirely with the Project Designer and / or Owner.




Glen-Gery Design Services  
(717) 854-2697

This drawing has been reviewed for dimensions, faces, and specifications and I agree to them.

Signature \_\_\_\_\_

Date \_\_\_\_\_

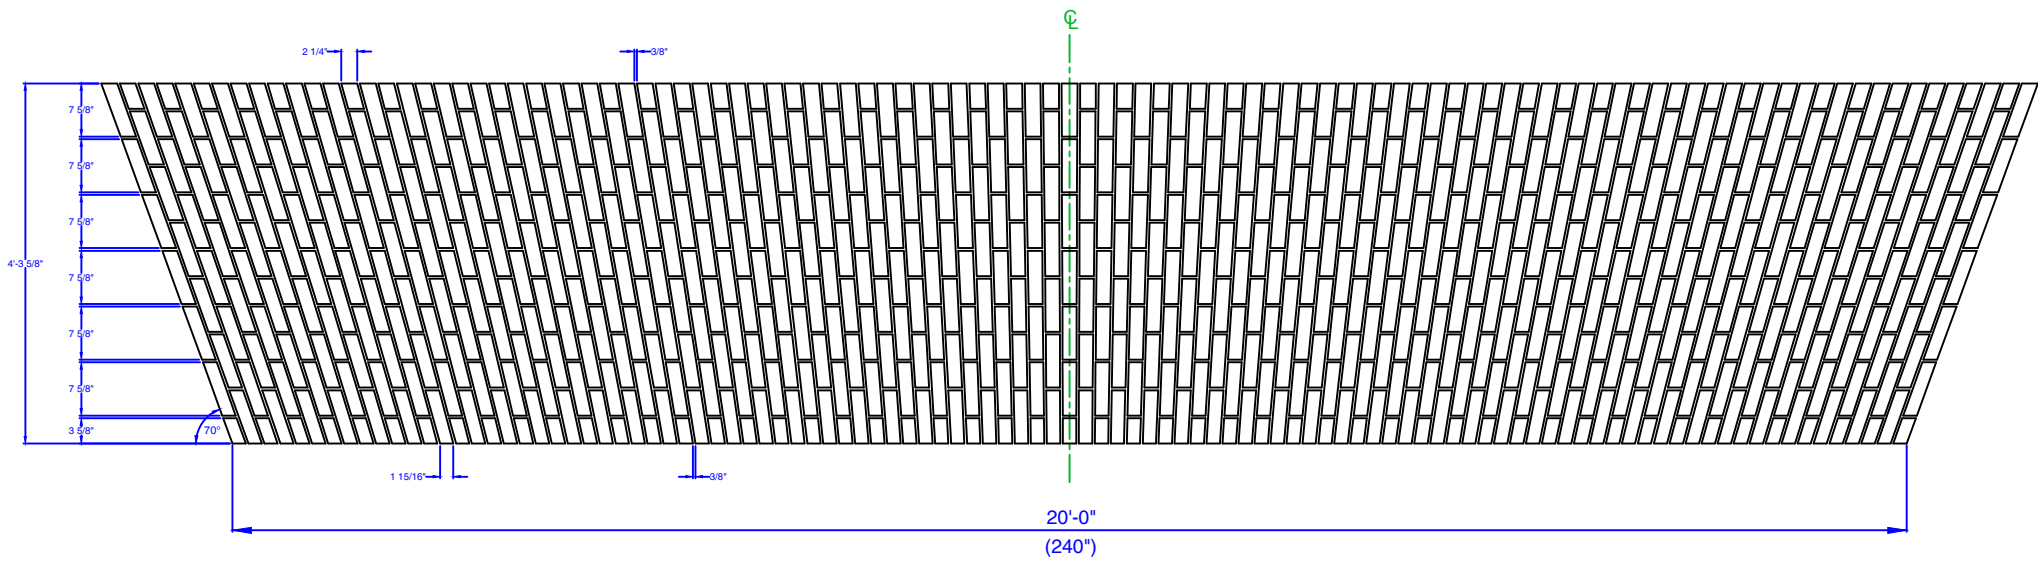

ASTM STANDARD:  
TEXTURE:

DRAWING:  
PROJECT:

PLANT:  
BRICK SIZE:

BRICK NAME:  
DATE:  
DRAWN BY:

SALES REP:  
BED DEPTH:  
PCS. / ARCH: